


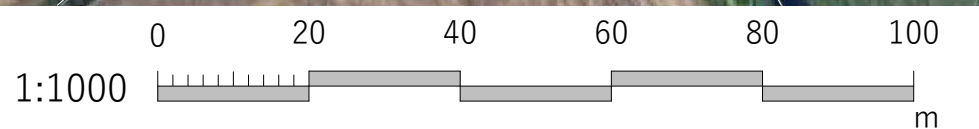

Illustrative Massing Masterplan

WWW.WEAREIDP.COM ARCHITECTURE. URBAN DESIGN & MASTERPLANNING. LANDSCAPE ARCHITECTURE & ENVIRONMENT.



27 SPON STREET, COVENTRY, CV1 3BA
T: +44 (0)24 7652 7600 E: info@idpgroup.com

© This drawing and the building works depicted are the copyright of IDP and may not be reproduced or amended except by written permission. No liability will be accepted for amendments made by other persons.

Do not scale.

All dimensions to be checked on site and architect notified of any discrepancies prior to commencement.

Any and all elements relating to the fire safety of the project will require separate confirmation and approval by a fully accredited fire engineering consultant under separate client appointment.

C	North eastern footpath connection removed	16.09.25 - TJ - DZ
B	Amended to project team comments	15.09.25 - TJ - DZ
A	Development parcels and road adjustments	20.08.25 - TJ - DZ
Rev:	Comments(s):	Date-Name-Check:

Drg No: **C6057_001_03 Rev C**

Client: Mackenzie Miller Homes

Project: Clifton on Dunsmore

Title: Illustrative Massing Masterplan

Scale: 1:1000 @ A0 Date: 24.01.25

RIBA: Stage 1 Dm/Ch: TJ/BF

Status: **FEASIBILITY**

Pro. No: **C6057**

